


Alueen leikkauskuva C – C, D – D

LEIKKAUS C – C  
1:200/1:200

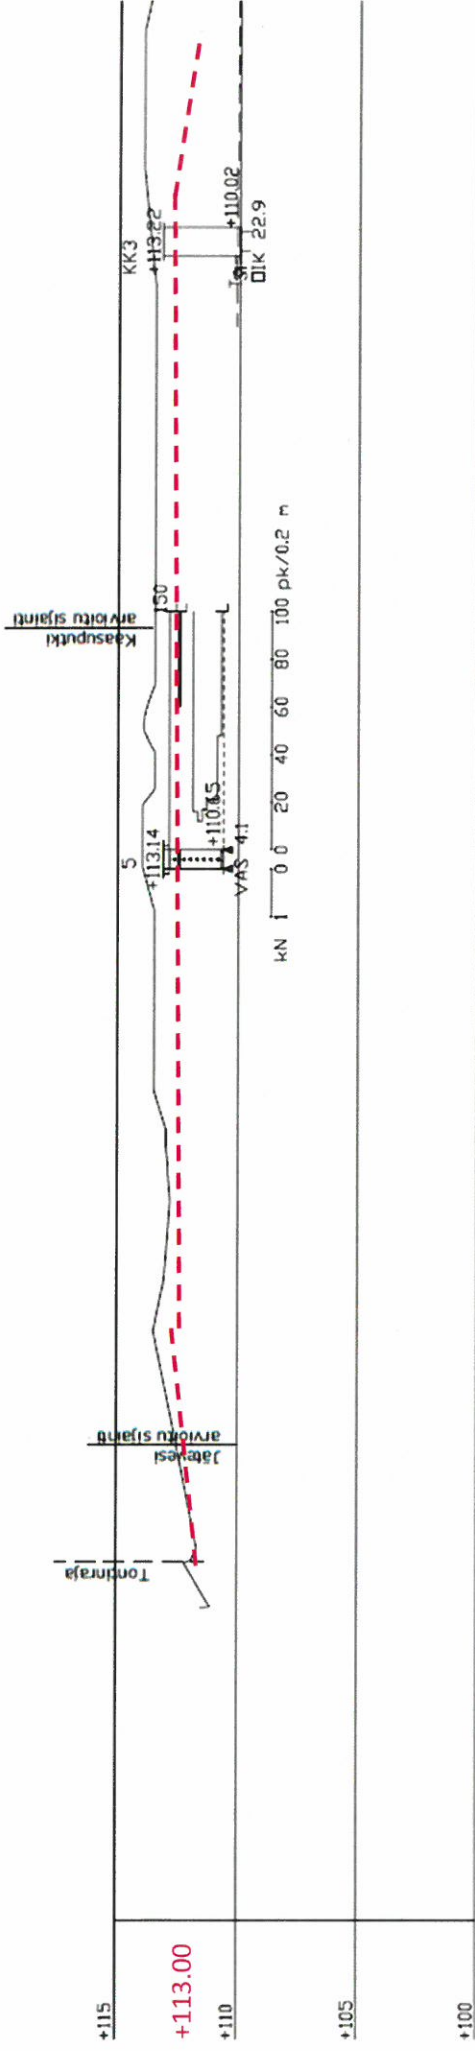

LEIKKAUS D – D  
1:200/1:200

