


Alueen leikkauskuva E – E, F – F

LEIKKAUS E – E
1:200/1:200

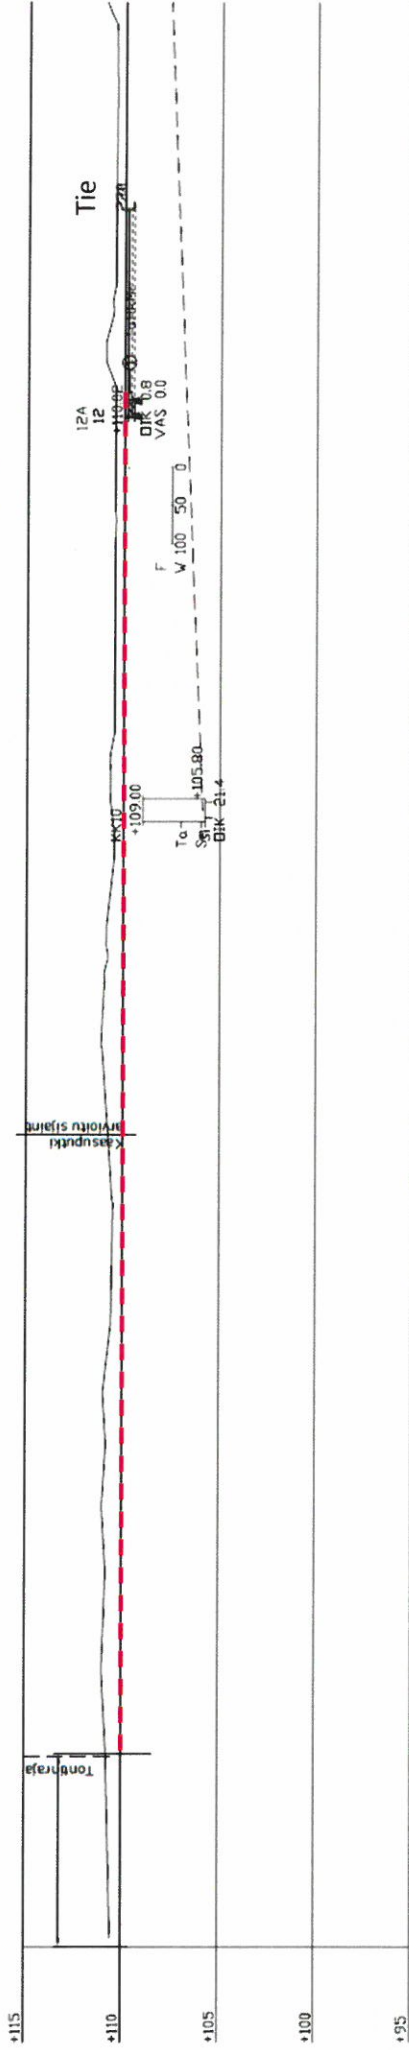

LEIKKAUS F – F
1:200/1:200

